


Jimmy's Kitchen
Central
Table Plan

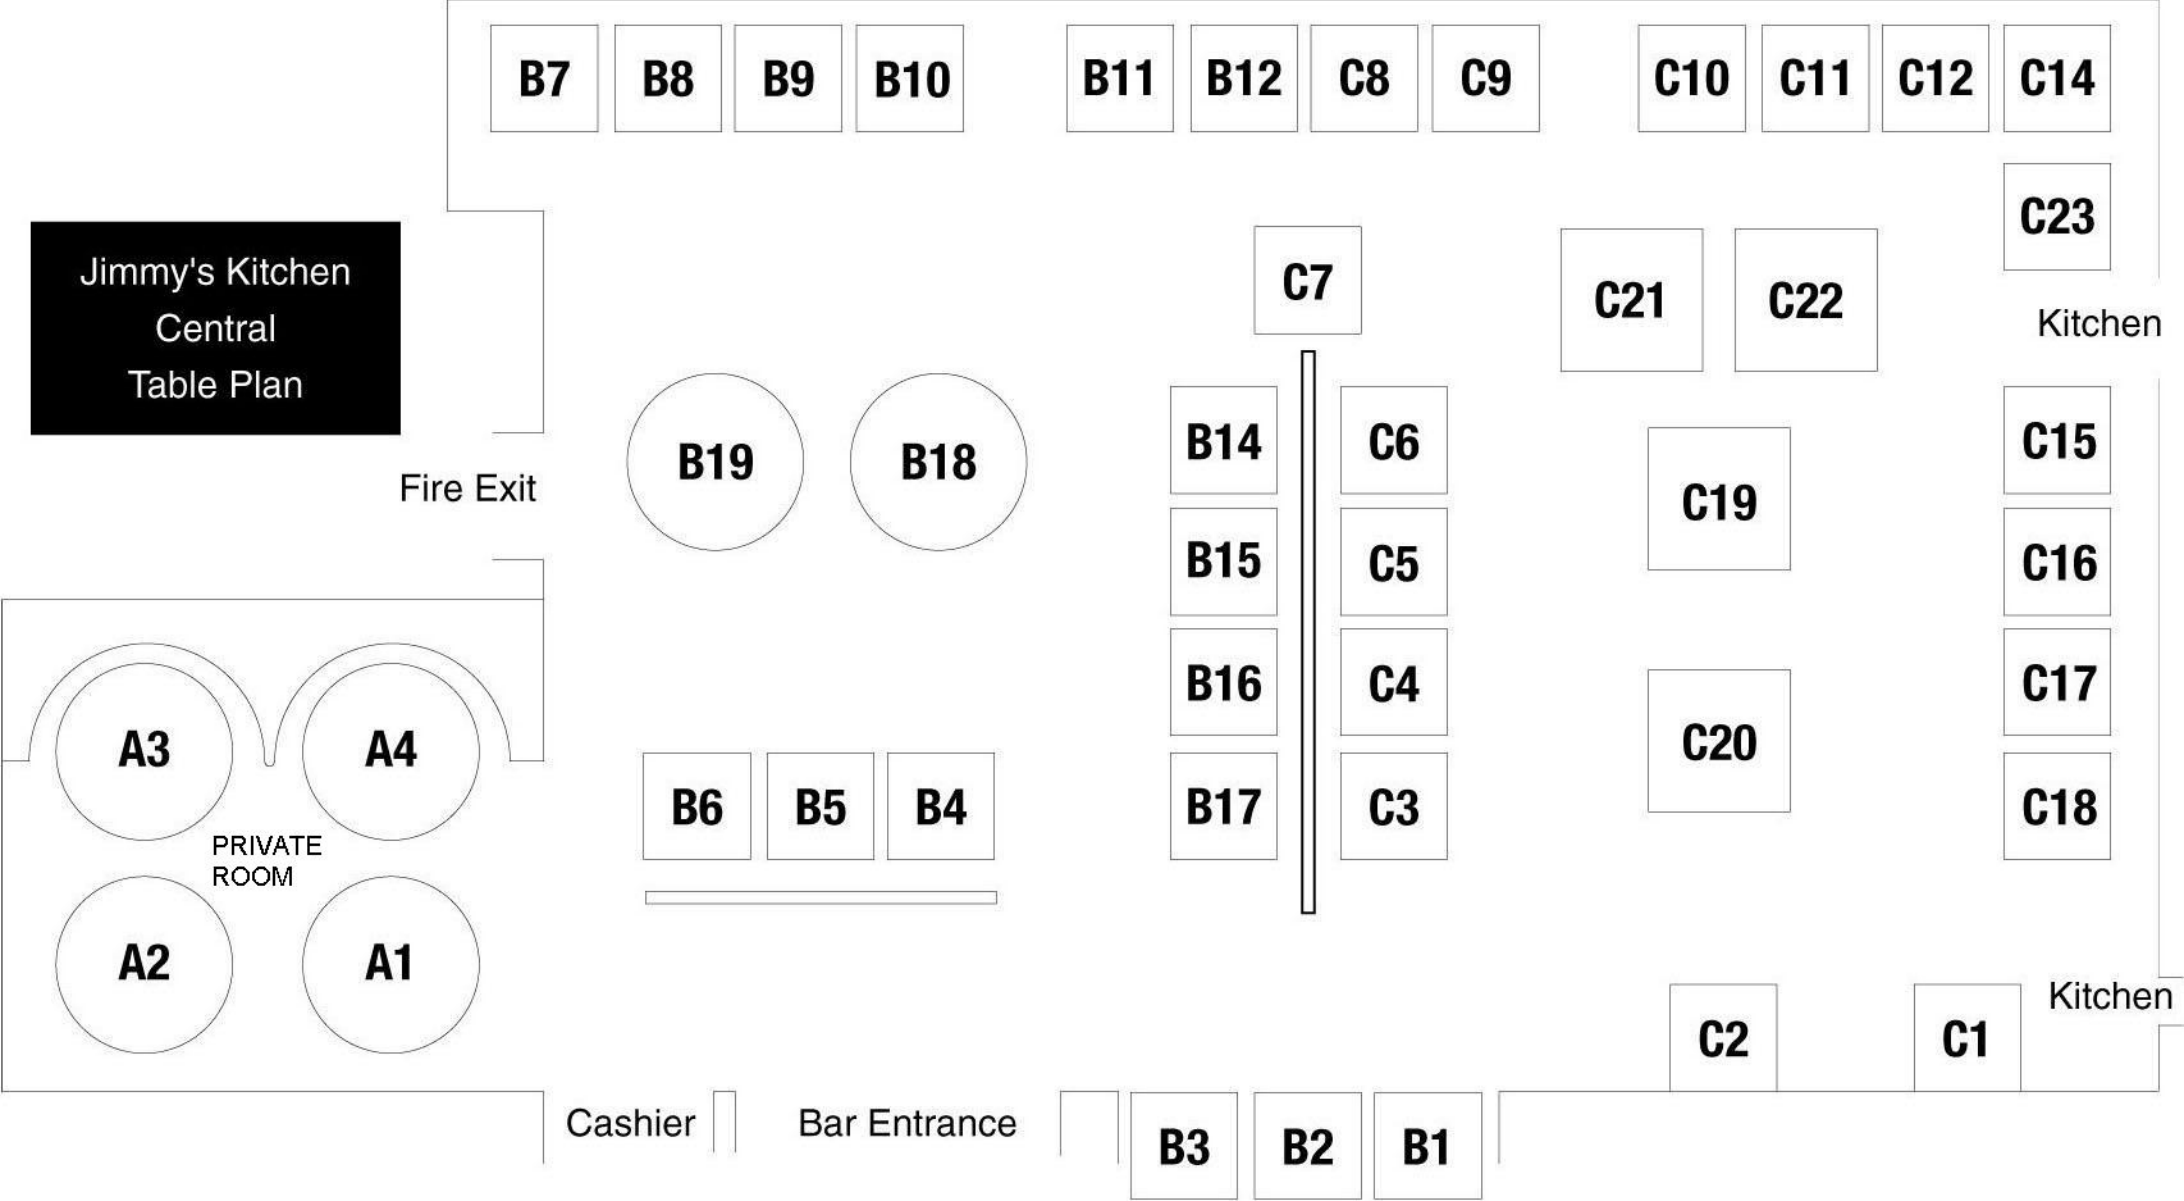

B7

B8

B9

B10

B11

B12

C8

C9

C10

C11

C12

C14

C23

C21

C22

Kitchen

Fire Exit

B19

B18

C7

B14

C6

C15

B15

C5

C16

B16

C4

C17

C19

B6

B5

B4

B17

C3

C18

C20

PRIVATE ROOM

A3

A4

A2

A1

C2

C1

Kitchen

Cashier

Bar Entrance

B3

B2

B1